
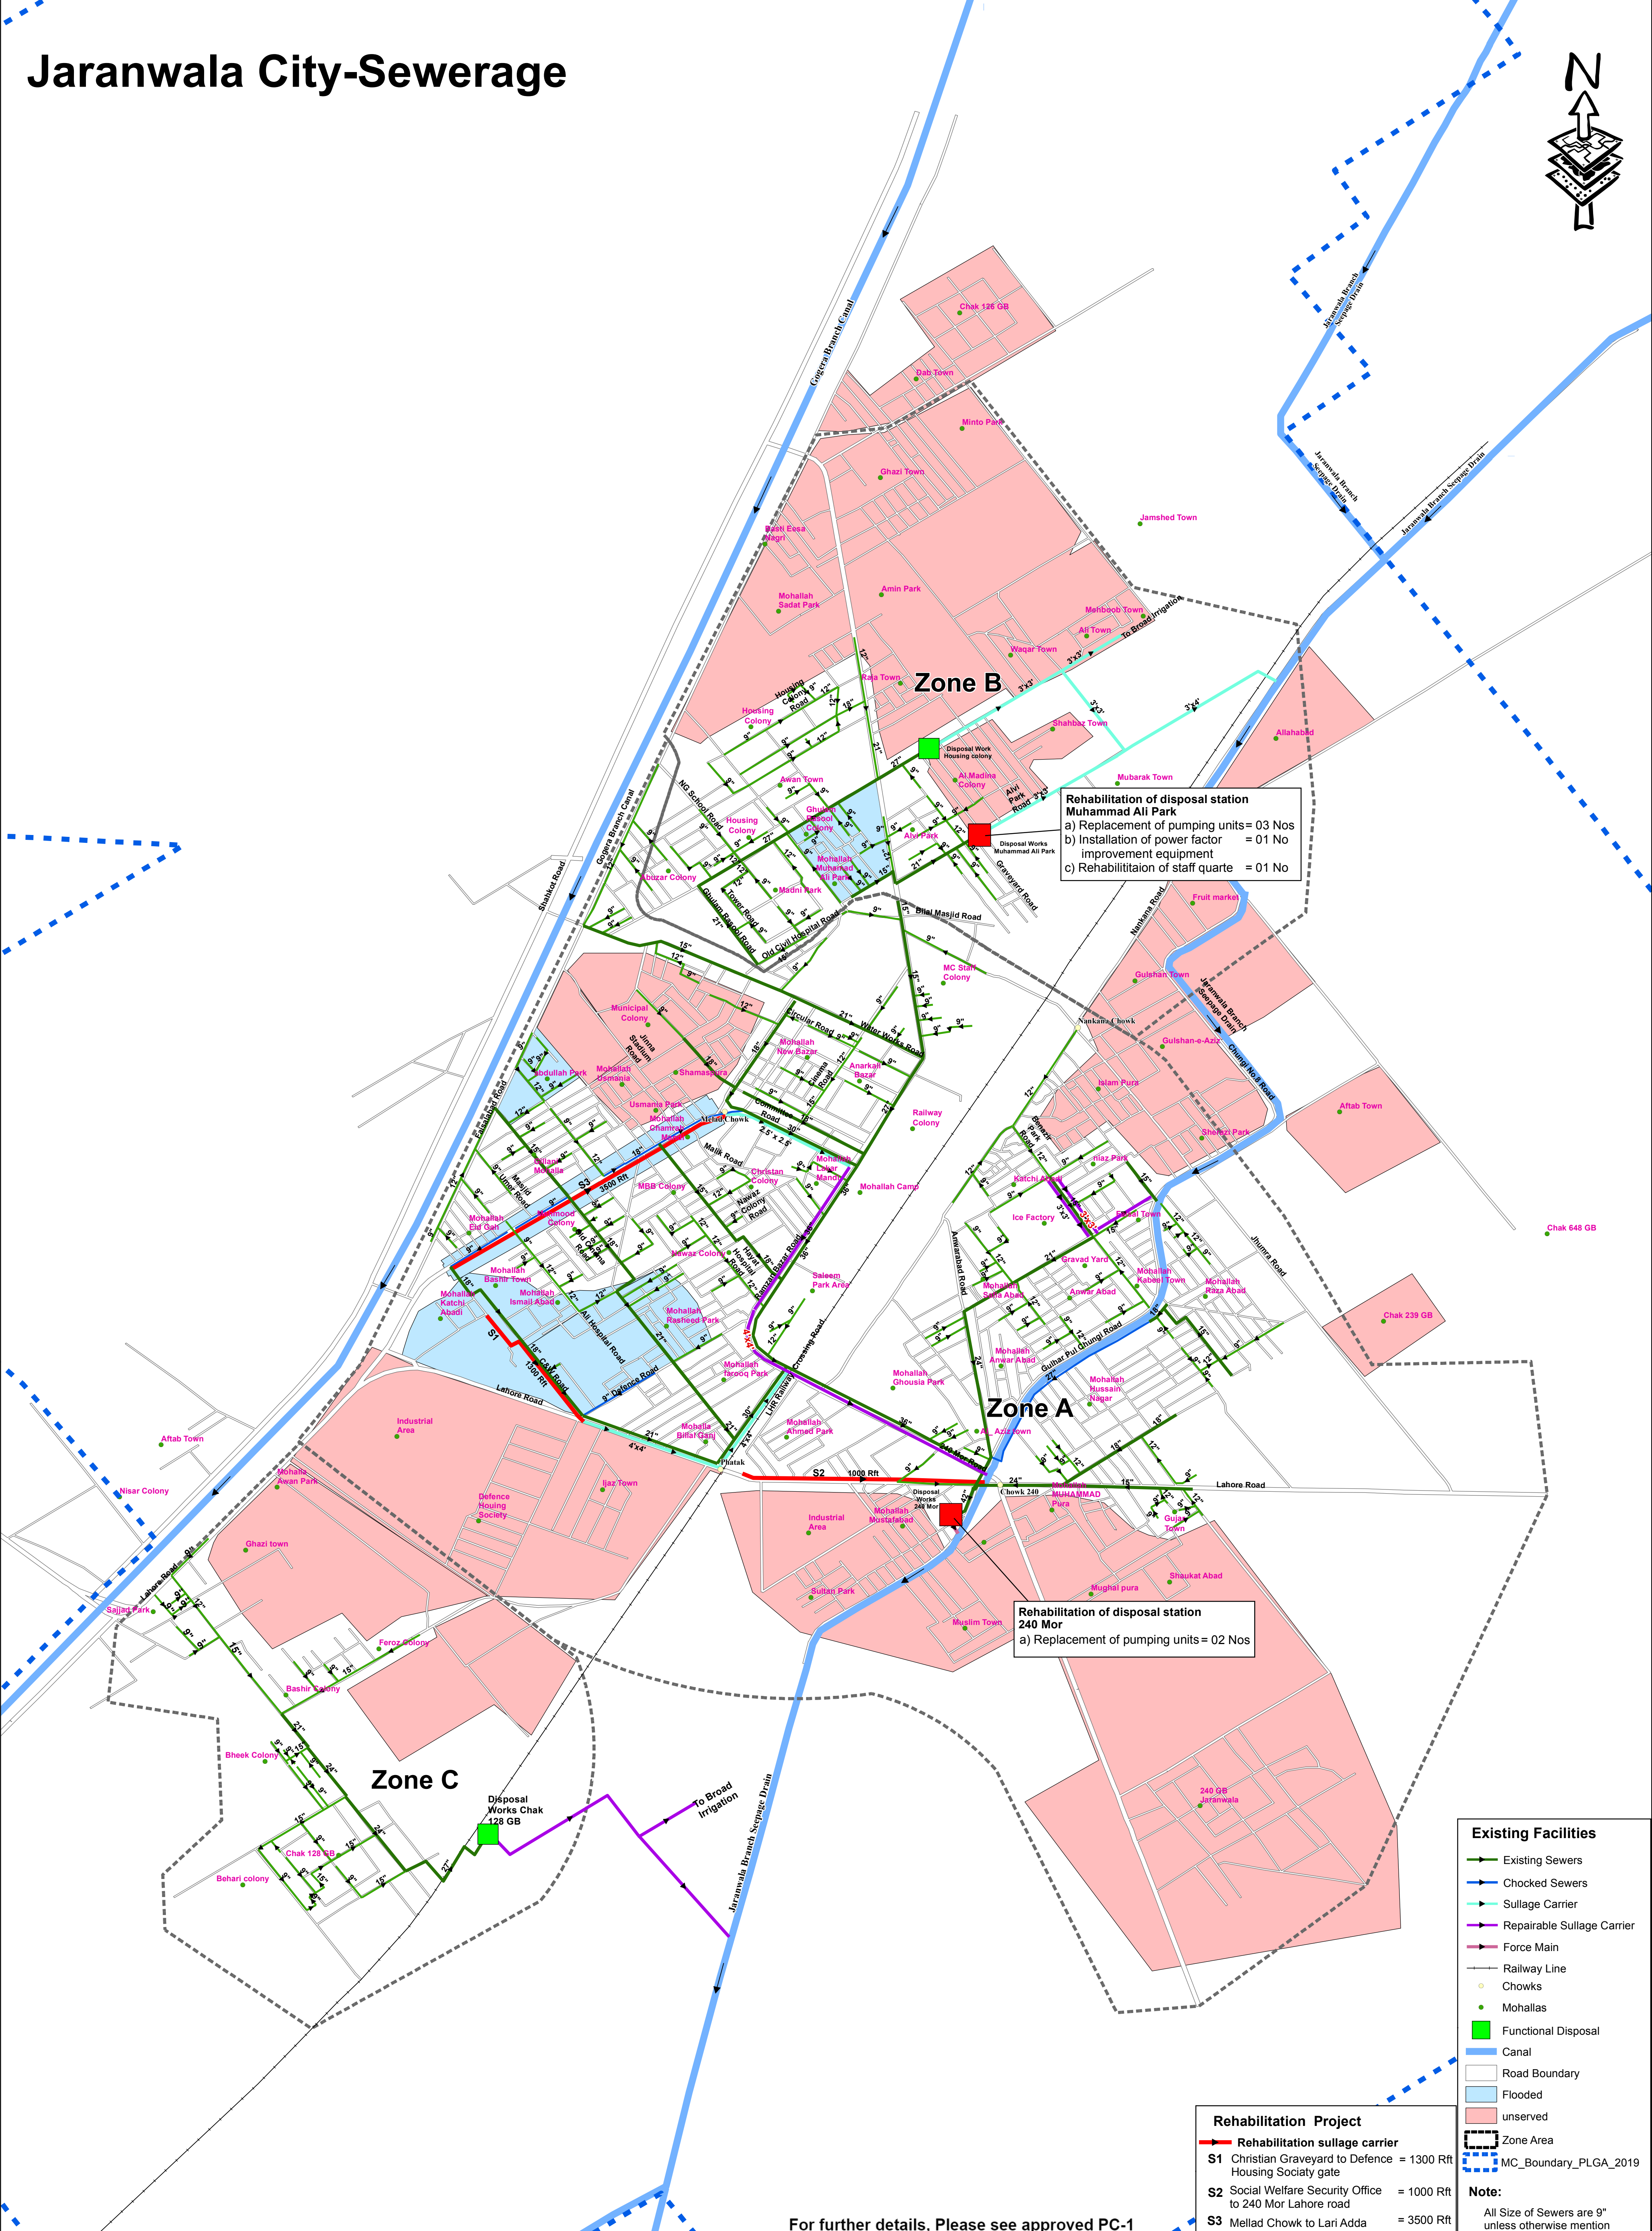


Jaranwala City-Sewerage

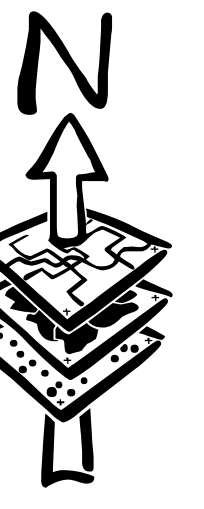

Rehabilitation of disposal station 240 Mor
 a) Replacement of pumping units = 02 Nos

- Existing Facilities**
- Existing Sewers
 - Chocked Sewers
 - Sullage Carrier
 - Repairable Sullage Carrier
 - Force Main
 - Railway Line
 - Chowks
 - Mohallas
 - Functional Disposal
 - Canal
 - Road Boundary
 - Flooded
 - unserved
 - Zone Area
 - MC_Boundary_PLGA_2019
- Note:**
 All Size of Sewers are 9" unless otherwise mention

- Rehabilitation Project**
- Rehabilitation sullage carrier
 - S1 Christian Graveyard to Defence = 1300 Rft Housing Society gate
 - S2 Social Welfare Security Office = 1000 Rft to 240 Mor Lahore road
 - S3 Mellad Chowk to Lari Adda = 3500 Rft

For further details, Please see approved PC-1