



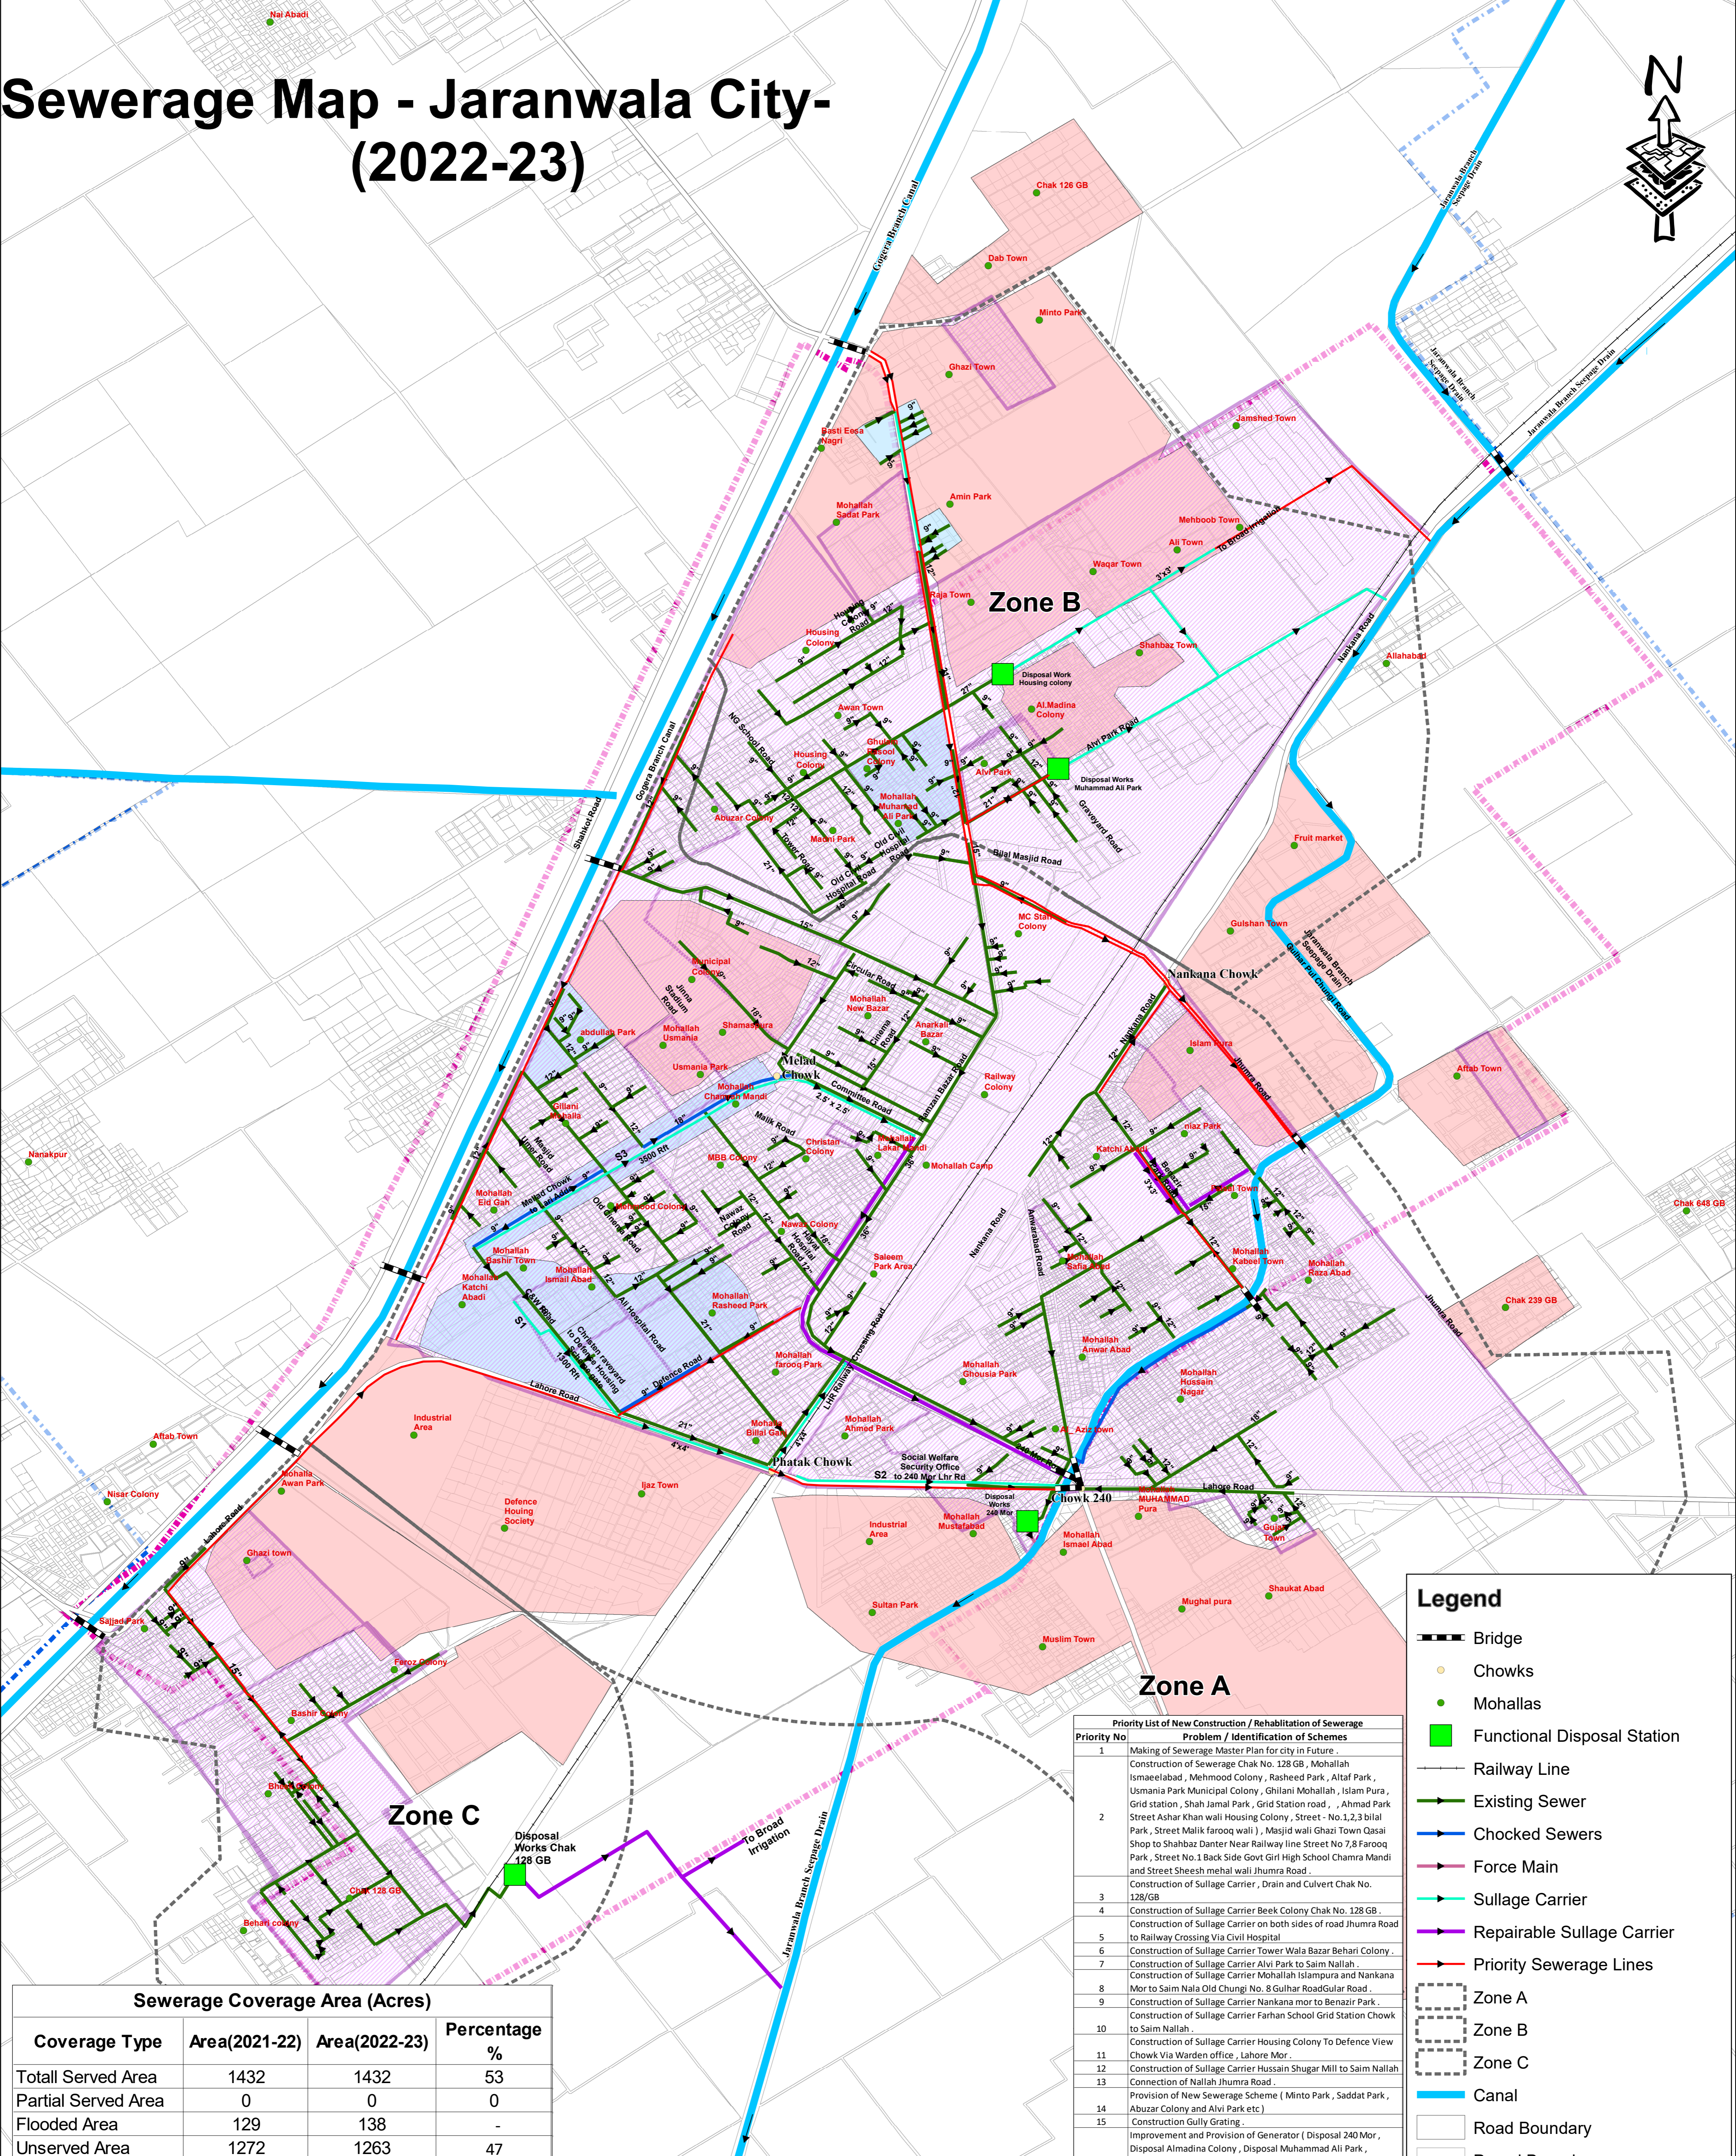


Sewerage Map - Jaranwala City- (2022-23)

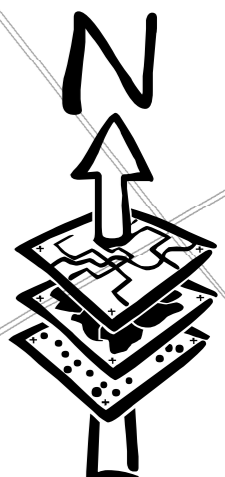

Coverage Type	Area(2021-22)	Area(2022-23)	Percentage
Total Served Area	1432	1432	53
Partial Served Area	0	0	0
Flooded Area	129	138	-
Unserved Area	1272	1263	47

Priority No	Problem / Identification of Schemes
1	Making of Sewerage Master Plan for city in Future . Construction of Sewerage Chak No. 128 GB, Mohallah Ismaelabad , Mehmoed Colony , Rasheed Park , Altaf Park , Usmania Park Municipal Colony , Ghilani Mohallah , Islam Pura , Grid station , Shah Jamal Park , Grid Station road , Ahmad Park Street Ashar Khan wali Housing Colony , Street - No.1,2,3 bilal Park , Street Malik farooq wali) , Masjid wali Ghazi Town Qasai Shop to Shahbaz Danter Near Railway line Street No 7,8 Farooq Park , Street No.1 Back Side Govt Girl High School Chandra Mandi and Street Sheesh mahal wali Jhumra Road .
2	Construction of Sullage Carrier , Drain and Culvert Chak No. 128/GB
3	Construction of Sullage Carrier Beek Colony Chak No. 128 GB .
4	Construction of Sullage Carrier on both sides of road Jhumra Road to Railway Crossing Via Civil Hospital
5	Construction of Sullage Carrier Tower Wala Bazar Behari Colony .
6	Construction of Sullage Carrier Alvi Park to Saim Nallah .
7	Construction of Sullage Carrier Mohallah Islampura and Nankana Mor to Saim Nala Old Chungi No. 8 Gulhar RoadGular Road .
8	Construction of Sullage Carrier Nankana mor to Benazir Park .
9	Construction of Sullage Carrier Farhan School Grid Station Chowk to Saim Nallah .
10	Construction of Sullage Carrier Housing Colony To Defence View Chowk Via Warden office , Lahore Mor .
11	Construction of Sullage Carrier Hussain Shugar Mill to Saim Nallah
12	Connection of Nallah Jhumra Road .
13	Provision of New Sewerage Scheme (Minto Park , Saddat Park , Abuzar Colony and Alvi Park etc)
14	Construction Gully Grating .
15	Improvement and Provision of Generator (Disposal 240 Mor , Disposal Almadina Colony , Disposal Muhammad Ali Park , Disposal 128 GB)
16	Construction of RCC Slab In Sullage Carrier jurisdiction of MC .
17	Construction of Sullage Carrier Office assistant commissioner toward Saim Nallah 240 Mor .
18	Construction of Sullage Carrier on both sides Cinema Chowk to Jhumra
19	Road Danish School wala
20	Rehabilitation of Nallah Markeet Committee Chowk to 240 Mor Chowk Road and Faisalabad .
21	Rehabilitation of Nallah Gulsitan Cinema Chowk to Defence View Colony Chowk Lahore Road .
22	Rehabilitation of Nallah Sultan Town Near Jhall Faisalabad Road
23	Desilting of old sewerlines all over the city Jaranwala
24	Desilting of Sullage Carrier .

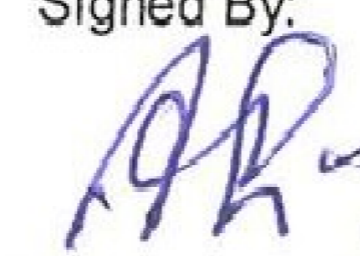Prepared By: 
 Signed By: 
 Signed By: 

GIS Officer
M.C Jaranwala

Municipal Officer (I&S)
M.C Jaranwala

Chief Officer
M.C Jaranwala

Note:
All Size of Sewers are 9"
Unless otherwise mention