
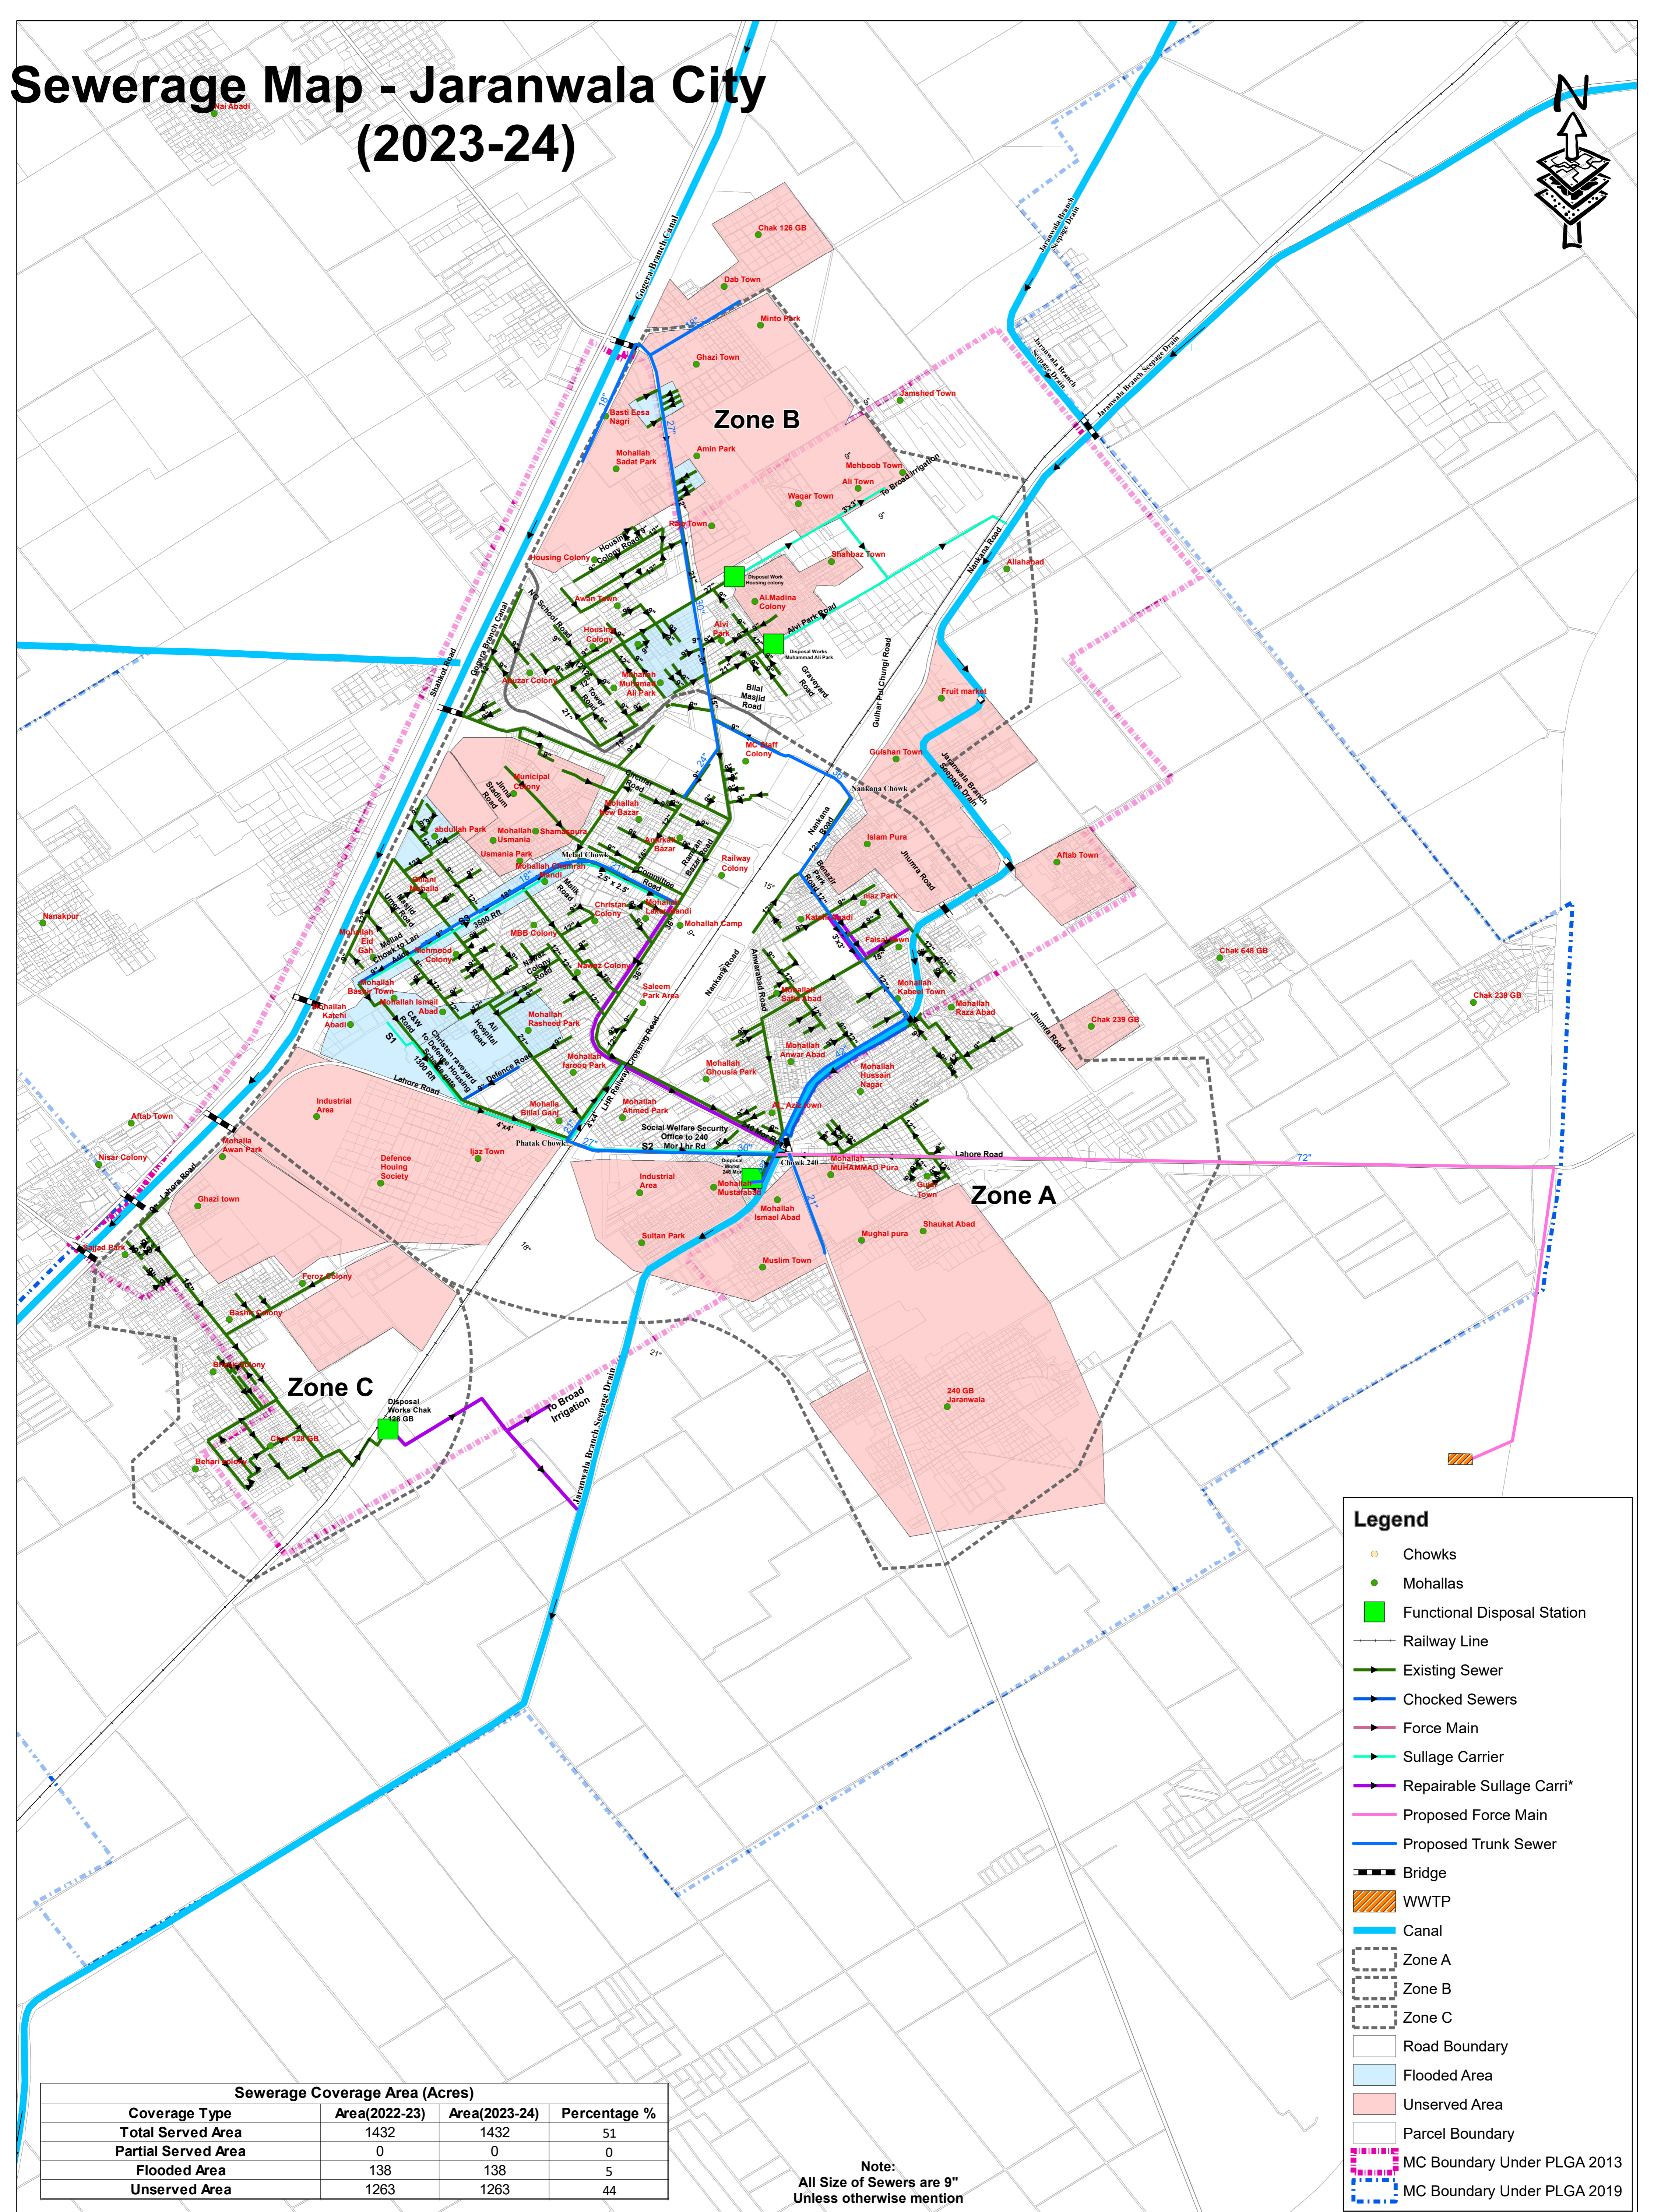


# Sewerage Map - Jaranwala City (2023-24)

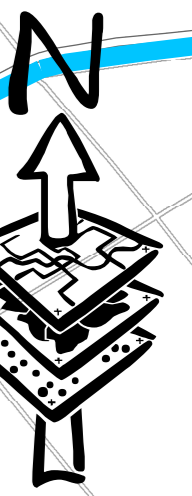

Sewerage Coverage Area (Acres)			
Coverage Type	Area(2022-23)	Area(2023-24)	Percentage %
Total Served Area	1432	1432	51
Partial Served Area	0	0	0
Flooded Area	138	138	5
Unserved Area	1263	1263	44

Note:  
All Size of Sewers are 9"  
Unless otherwise mention

**Legend**

- Chowks
- Mohallas
- Functional Disposal Station
- Railway Line
- Existing Sewer
- Chocked Sewers
- Force Main
- Sullage Carrier
- Repairable Sullage Carri\*
- Proposed Force Main
- Proposed Trunk Sewer
- Bridge
- WWTP
- Canal
- Zone A
- Zone B
- Zone C
- Road Boundary
- Flooded Area
- Unserved Area
- Parcel Boundary
- MC Boundary Under PLGA 2013
- MC Boundary Under PLGA 2019