
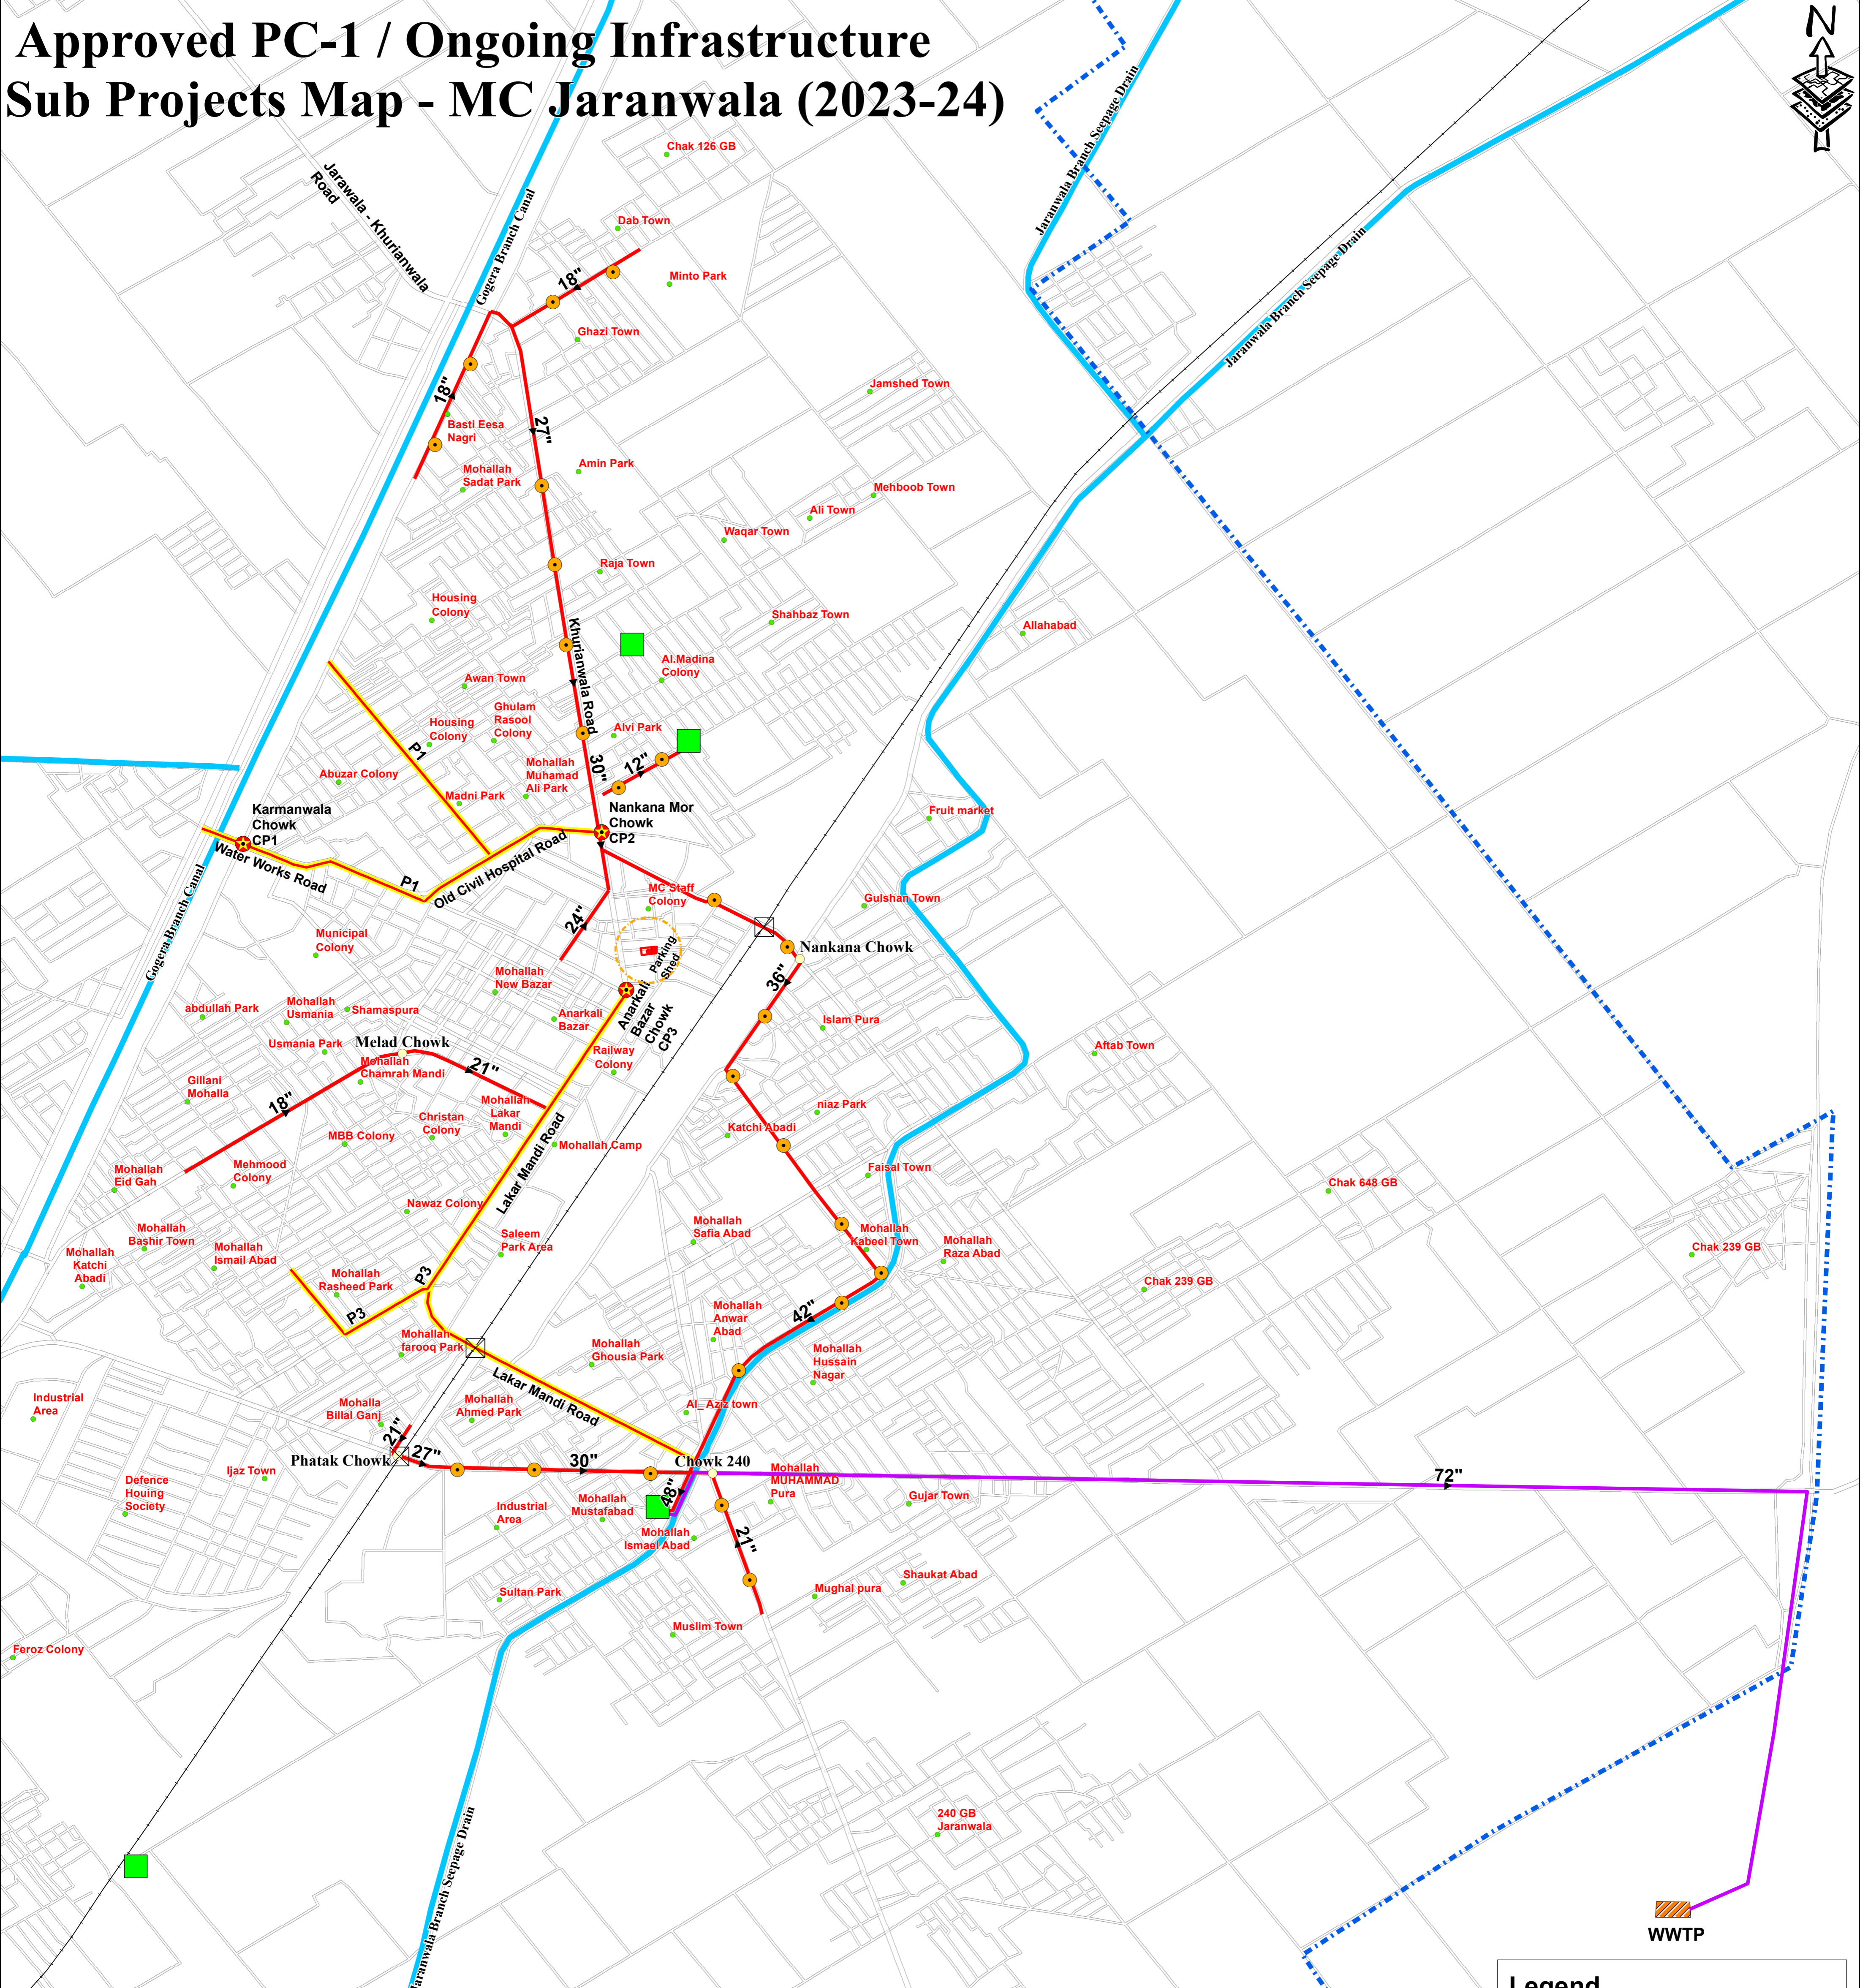


# Approved PC-1 / Ongoing Infrastructure Sub Projects Map - MC Jaranwala (2023-24)

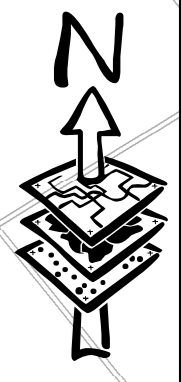

Prepared By: G5 Officer M.C. Jaranwala  
 Signed By: Municipal Officer (I&S) M.C. Jaranwala  
 Signed By: Chief Officer M.C. Jaranwala

Sr.No	Name of Chowk	Location
CP1	Karmanwal Chowk	Over Water Work Road
CP2	Nankana Mor Chowk	Over Jhumra Road
CP3	Anarkali Bazar Chowk	Over Jhumra Road

Priority No	Road Name and Type	From / To	Length Km
P1	Improvement of metalled road and concrete pavers	Krmanwala chowk via Sabri Chowk to Nankana Mor, National Grammer School to Canal Road, Main Bazar 127 GB	1.93
P3	Improvement of metalled road and concrete pavers	Anarkali Bazar to Gulistan Cinema Chowk to 240 Mor and Rasheed Park and Nadir Naashty wala.	2.55

MC Name	Subprojects	Cost Rs.Millions	Status
Jaranwala	Parking Shed	25.9	Completed
	07 Roads + 03 Chowks	295.0	Completed
	P1-Laying of Sewerage System	708.8	PC-I Approved
	P2-Disposal stations and forcemain	765.1	PC-I Approved
	P3-Rehab of Drain of Disposal works and fixing of manhole covers	33.6	Ongoing Execution
	P4-Waster Water Treatment Plant	913.7	PC-I Approved
P5-Supply of liquid waste machinery	56.5	Ongoing Execution	
P6-Desilting of sewerage lines	8.0	Ongoing Execution	

Parking Shed Area = 6 Kanal

Note: Parking Shed, 07 Roads & 03 Chowks have been completed & Sewer is on Ongoing Execution Phase

**Legend**

- Main Hole Covers
- Chowks
- Chowks - PC1
- Mohallas
- Disposal Works
- Railway Line
- Canal
- Roads - PC1
- PC1 - Force Main
- PC1 - Sewer Lines
- PC1 - WWTP
- Parking Shed - PC1
- Road Boundary
- MC Boundary Under PLGA 2019