
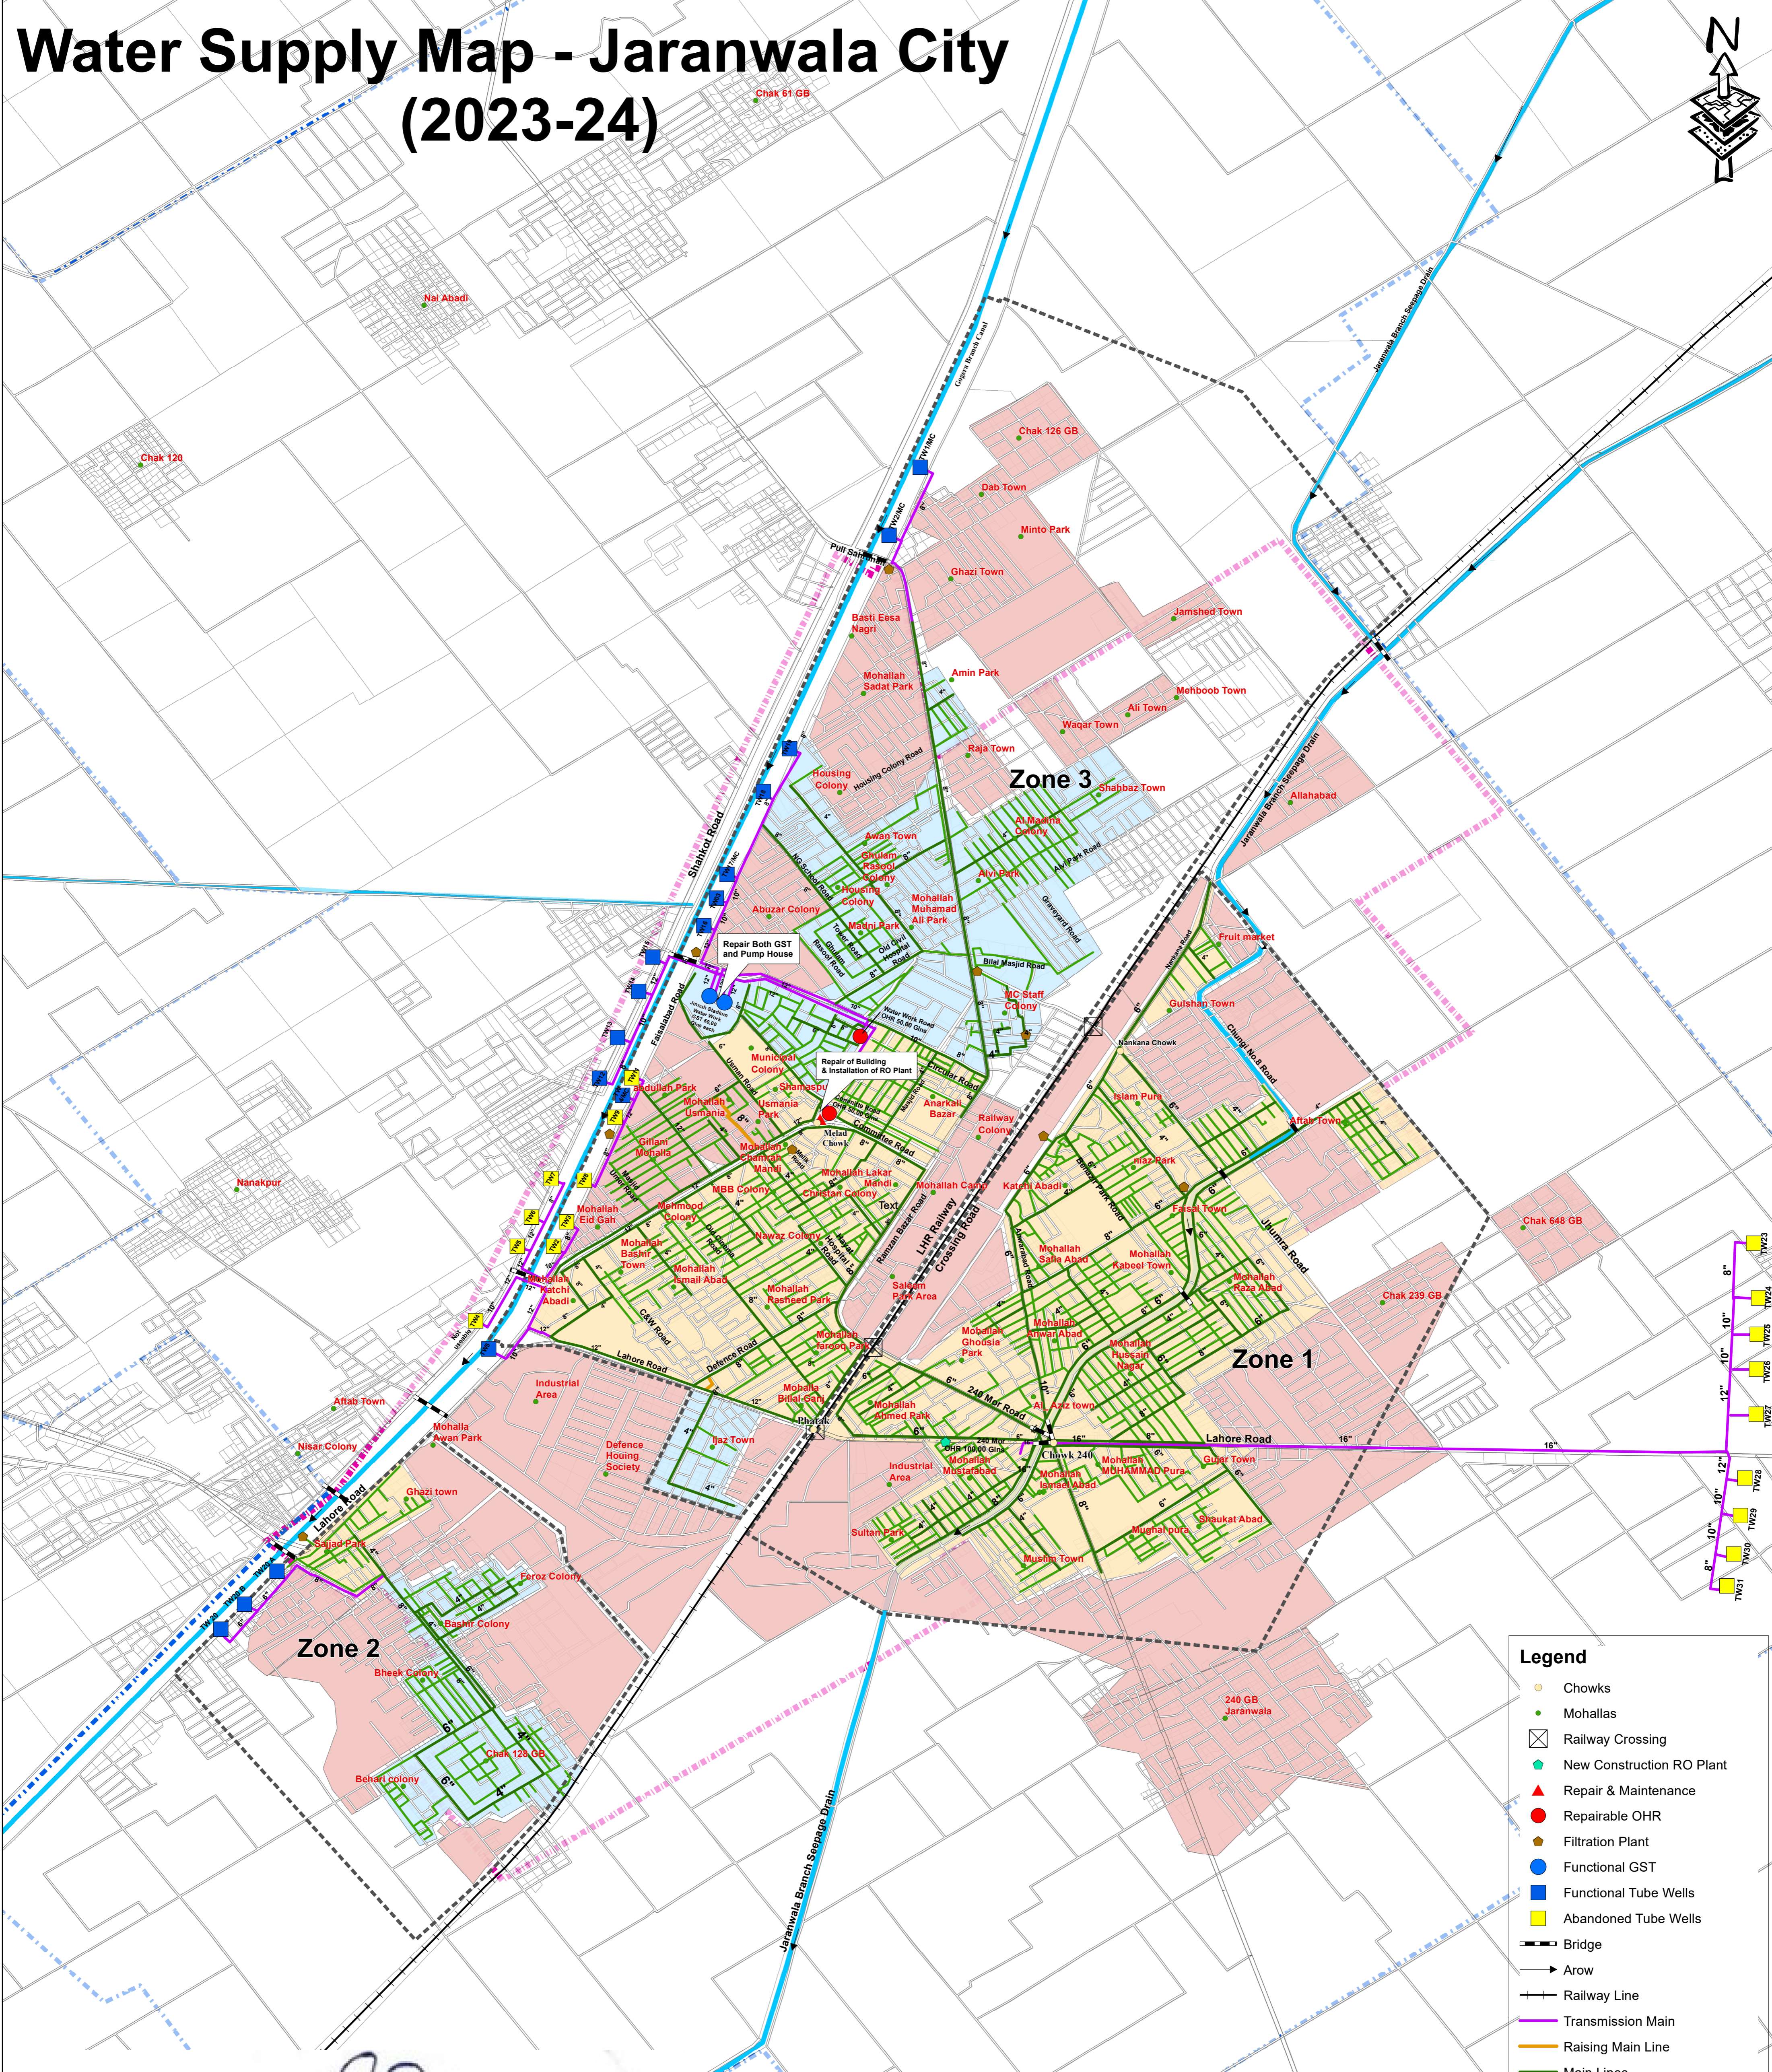


Water Supply Map - Jaranwala City (2023-24)

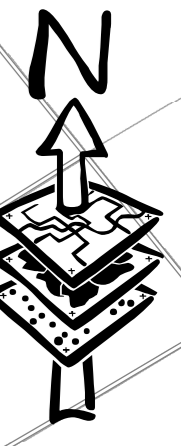

Legend

- Chowks
- Mohallas
- Railway Crossing
- ▲ New Construction RO Plant
- Repair & Maintenance
- ▲ Repairable OHR
- Functional GST
- Functional Tube Wells
- Abandoned Tube Wells
- Bridge
- Arow
- Railway Line
- Transmission Main
- Raising Main Line
- Main Lines
- Distribution Lines
- Road Boundary
- Parcel Boundary
- Contaminated Area
- Abandoned Area
- Unserved Area
- Zone 1
- Zone 2
- Zone 3
- Canal
- MC Boundary Under PLGA 2019
- MC Boundary Under PLGA 2013

Prepared By: G.S Officer M.C Jaranwala	Signed By: Municipal Officer (I&S) M.C Jaranwala	Signed By: Chief Officer M.C Jaranwala
--	--	--

Water Supply Coverage Area (Acres)			
Coverage Type	Area(2022-23)	Area(2023-24)	Percentage %
Total Served Area	1311	1311	32
Partially Served Area	0	0	0
Contaminatd Area	423	423	10
Abandoned Area	887	887	22
Unserved Area	1487	1487	36

Note:
All Size of Pipelines are 3"
Unless otherwise mention